

**GOVERNMENT OF THE DISTRICT OF COLUMBIA  
DEPARTMENT OF GENERAL SERVICES**

**ROOF REPLACEMENT  
WEST EDUCATION CAMPUS**

**Solicitation #: DCAM-13-CS-0123**

**Addendum No. 1  
Issued: March 12, 2013**

---

This Addendum Number 01 is issued by e-mail on March 12, 2013. Except as modified hereby, the Request for Proposals (“RFP”) remains unmodified.

**Item #1**

**Sign-In Sheet:** The sign-in sheet from the preproposal conference is attached.

**Item #2**

**Site Visit:** A site visit will be held on **Wednesday, March 13, 2013 at 3:30 pm**. Please meet Jeremiah Dancy at the project site (front of the school near the flag pole). Please bring a government issued form of photo identification.

**Item #3**

**Additional Detail:** Please find attached an additional detail as-built drawing.

**Item #4**

**The bid date remains unchanged.** Proposals are due by **March 26, 2013 at 2:00 pm EDT.** Proposals that are hand-delivered should be delivered to the attention of: Derrick Burke, Contract Specialist, at **Frank D. Reeves Center, 2000 14<sup>th</sup> Street, NW, 8<sup>th</sup> floor, Washington, DC 20009.**

- End of Addendum No. 1 -

IF YOU HAVEN'T JOINED OUR CONSTANT CONTACT EMAIL DISTRIBUTION LIST, PLEASE CHECK "NO" BELOW AND WE WILL SEND YOU AN EMAIL INVITATION TO JOIN

GOVERNMENT OF THE DISTRICT OF COLUMBIA  
DEPARTMENT OF GENERAL SERVICES



ROOF REPLACEMENT  
WEST EDUCATION CAMPUS

Solicitation #: DCAM-13-CS-0123

Preproposal Conference  
March 11, 2013

Sign-in Sheet

1. Name: Rick Brigham Phone: 301-299-0299  
Company: Built-up Roofing  
Email Address: rick@builtup.net  
Have you registered for the Constant Contact E-Mailing List? YES  NO
2. Name: Rick Brigham Phone: 301-299-0200  
Company: Built-up Roofing  
Email Address: rick@builtup.net  
Have you registered for the Constant Contact E-Mailing List? YES  NO
3. Name: Doug Landwehr Phone: 410-271-2090  
Company: Sika Sarnafil  
Email Address: Landwehr.Douglas@us.sika.com  
Have you registered for the Constant Contact E-Mailing List? YES  NO
4. Name: James Aggerty Phone: 240 372-6568  
Company: Maximum Construction  
Email Address: James@Maximumconstruction.net  
Have you registered for the Constant Contact E-Mailing List? YES  NO
5. Name: Kris Nash Phone: 202-439-2420  
Company: HRGM Corp.  
Email Address: Kris@HRGM.com  
Have you registered for the Constant Contact E-Mailing List? YES  NO

IF YOU HAVEN'T JOINED OUR CONSTANT CONTACT EMAIL DISTRIBUTION LIST, PLEASE CHECK "NO" BELOW AND WE WILL SEND YOU AN EMAIL INVITATION TO JOIN

GOVERNMENT OF THE DISTRICT OF COLUMBIA  
DEPARTMENT OF GENERAL SERVICES



ROOF REPLACEMENT  
WEST EDUCATION CAMPUS  
Solicitation #: DCAM-13-CS-0123

Preproposal Conference  
March 11, 2013

Sign-in Sheet

1. Name: Gary Porter Phone: 301-209-0200  
Company: Built-Up Roofing System  
Email Address: gary@builtup-net  
Have you registered for the Constant Contact E-Mailing List? YES  NO
2. Name: Jim Lessig Phone: \_\_\_\_\_  
Company: Certified, Inc.  
Email Address: Jim@certifiedinc.com  
Have you registered for the Constant Contact E-Mailing List? YES  NO
3. Name: Vik Singh Phone: 202-232-0080  
Company: Protec Construction Inc.  
Email Address: Vik@protecconstructioninc.net  
Have you registered for the Constant Contact E-Mailing List? YES  NO
4. Name: Miah Dang Phone: 970-948-8878  
Company: Blue Air LLC  
Email Address: plancy@blueairllc.com  
Have you registered for the Constant Contact E-Mailing List? YES  NO
5. Name: JOHN MAVEGLIA Phone: 202 747 8764  
Company: HRGM CORP  
Email Address: JOHN@HRGM.COM  
Have you registered for the Constant Contact E-Mailing List? YES  NO

IF YOU HAVEN'T JOINED OUR CONSTANT CONTACT EMAIL DISTRIBUTION LIST, PLEASE CHECK "NO" BELOW AND WE WILL SEND YOU AN EMAIL INVITATION TO JOIN



GOVERNMENT OF THE DISTRICT OF COLUMBIA  
DEPARTMENT OF GENERAL SERVICES



ROOF REPLACEMENT  
WEST EDUCATION CAMPUS  
Solicitation #: DCAM-13-CS-0123  
Preproposal Conference  
March 11, 2013

Sign-in Sheet

1. Name: ANN LYON Phone: 202 636 3930  
Company: Micon Constructions  
Email Address: ~~ann~~ alyan@miconconstructions.com  
Have you registered for the Constant Contact E-Mailing List? YES  NO
2. Name: JOSE SANTOS Phone: 202 3985500  
Company: NASTOS CO. INC  
Email Address: JOSE.SANTOS@NASTOS.COM  
Have you registered for the Constant Contact E-Mailing List? YES  NO
3. Name: MARK M. JENKINS Phone: 202-269-3468  
Company: MOLECULAR SYSTEMS, INC  
Email Address: MS:9200e001.com  
Have you registered for the Constant Contact E-Mailing List? YES  NO
4. Name: John Bylew Phone: 202-529-6020  
Company: WS Jenks & Son  
Email Address: John@WSJenk.com  
Have you registered for the Constant Contact E-Mailing List? YES  NO
5. Name: George Karamalis Phone: 410-631-005  
Company: SGK Contracting  
Email Address: SGK Contracting@ME.com  
Have you registered for the Constant Contact E-Mailing List? YES  NO

IF YOU HAVEN'T JOINED OUR CONSTANT CONTACT EMAIL DISTRIBUTION LIST, PLEASE CHECK "NO" BELOW AND WE WILL SEND YOU AN EMAIL INVITATION TO JOIN

GOVERNMENT OF THE DISTRICT OF COLUMBIA  
DEPARTMENT OF GENERAL SERVICES



ROOF REPLACEMENT  
WEST EDUCATION CAMPUS  
Solicitation #: DCAM-13-CS-0123

Preproposal Conference  
March 11, 2013

Sign-in Sheet

1. Name: TERRY SALMON Phone: 240-882-2150  
Company: SALMON + SCOTT LLC  
Email Address: TERRY@SALMONSCOTTLLC.COM  
Have you registered for the Constant Contact E-Mailing List? YES  NO
2. Name: Ronnie Hamlin Phone: (703) 370-8890  
Company: Northeast Contracting Corp  
Email Address: ronnie@northeastcontracting.com  
Have you registered for the Constant Contact E-Mailing List? YES  NO
3. Name: Jonathan Day Phone: 703-550-3600  
Company: pioneer Roofing  
Email Address: jond@pioneerroofing.com  
Have you registered for the Constant Contact E-Mailing List? YES  NO
4. Name: \_\_\_\_\_ Phone: \_\_\_\_\_  
Company: \_\_\_\_\_  
Email Address: \_\_\_\_\_  
Have you registered for the Constant Contact E-Mailing List? YES  NO
5. Name: \_\_\_\_\_ Phone: \_\_\_\_\_  
Company: \_\_\_\_\_  
Email Address: \_\_\_\_\_  
Have you registered for the Constant Contact E-Mailing List? YES  NO

# PRS

**Pioneer Roofing Systems, Inc.**  
7211-C Telegraph Square Drive  
Lorton, VA 22079

**Jonathan Day**  
Estimator/Sales  
jond@pioneerroofing.com

(703) 550-3600 ext. 119  
www.pioneerroofing.com

Fax (703) 550-3604  
Mobile (703) 499-0661

# Northeast CONTRACTING Corp.

*"Commercial Roofing Company of Choice"*

7220 Lockport Place  
Lorton, Virginia 22079

**Ronnie Hamlin**  
Estimator

Ronnie@NortheastContracting.com

Phone: (703) 370-8890

Cell: (571) 258-7872

Fax: (703) 370-8912

www.NortheastContracting.com



953 V Street NE - Washington, DC 20018 PH: 202-529-6020 FX: 202-832-3411

**Bids & Proposals**

Visit us at [www.wsjenks.com](http://www.wsjenks.com)

**John Bylen**

e-mail: [john@wsjenks.com](mailto:john@wsjenks.com)

*"Purveyors of Fine Hardware, Tools, & Machinery Since 1866"*



(A Design, Build & Development Co.)  
8(a)/SDB

1818 New York Avenue, NE  
Suite 218  
Washington, DC 20002

**Femi Akinwande**  
Project Engineer

ph 202.636.3930

fx 202.636.3931

e [info@miconconstructions.com](mailto:info@miconconstructions.com)

# BUILT-UP

ROOFING SYSTEMS

3711 WELLS AVENUE  
MOUNT RAINIER  
MARYLAND 20712  
301-681-4666

Gary Porter



*A Construction Services Group*

www.HRGM.COM

**JOHN MAVIGLIA**  
PROJECT MANAGER

2021 SHANNON PLACE, SE  
WASHINGTON, DC 20020  
CELL: (202) 747-8769  
TEL: (202) 889-8400  
FAX: (202) 889-8401

E-MAIL: [JOHN@HRGM.COM](mailto:JOHN@HRGM.COM)



*A Construction Services Group*

www.HRGM.COM

**KRISTOPHER NASH**  
SUPERINTENDENT

2021 SHANNON PLACE, SE  
WASHINGTON, DC 20020  
CELL: (202) 439-2420  
TEL: (202) 889-8400  
FAX: (202) 889-8401

E-MAIL: [KRIS@HRGM.COM](mailto:KRIS@HRGM.COM)

**Doug Landwehr**  
District Manager

**Sika Sarnafil**  
*A Division of Sika Corporation*  
2830 Northwind Road  
Baltimore, MD 21234

Tel: 410-271-2090  
Fax: 201-327-4069  
[landwehr.douglas@us.sika.com](mailto:landwehr.douglas@us.sika.com)  
[usa.sarnafil.sika.com](http://usa.sarnafil.sika.com)



**Sarnafil®**



MBE  
**MOLECULAR SYSTEMS INC.**


**MACK M. JENKINS**  
PRESIDENT

ROOFING, WATERPROOFING, COATINGS AND  
DRYWALL

BUILDING MATERIAL SUPPLIER

PHONE: (202) 269-3468  
FAX: (202) 269-3469  
[MSI9200@AOL.COM](mailto:MSI9200@AOL.COM)

1818 NEW YORK AVE. NE, SUITE 214-G  
WASHINGTON, DC. 20002

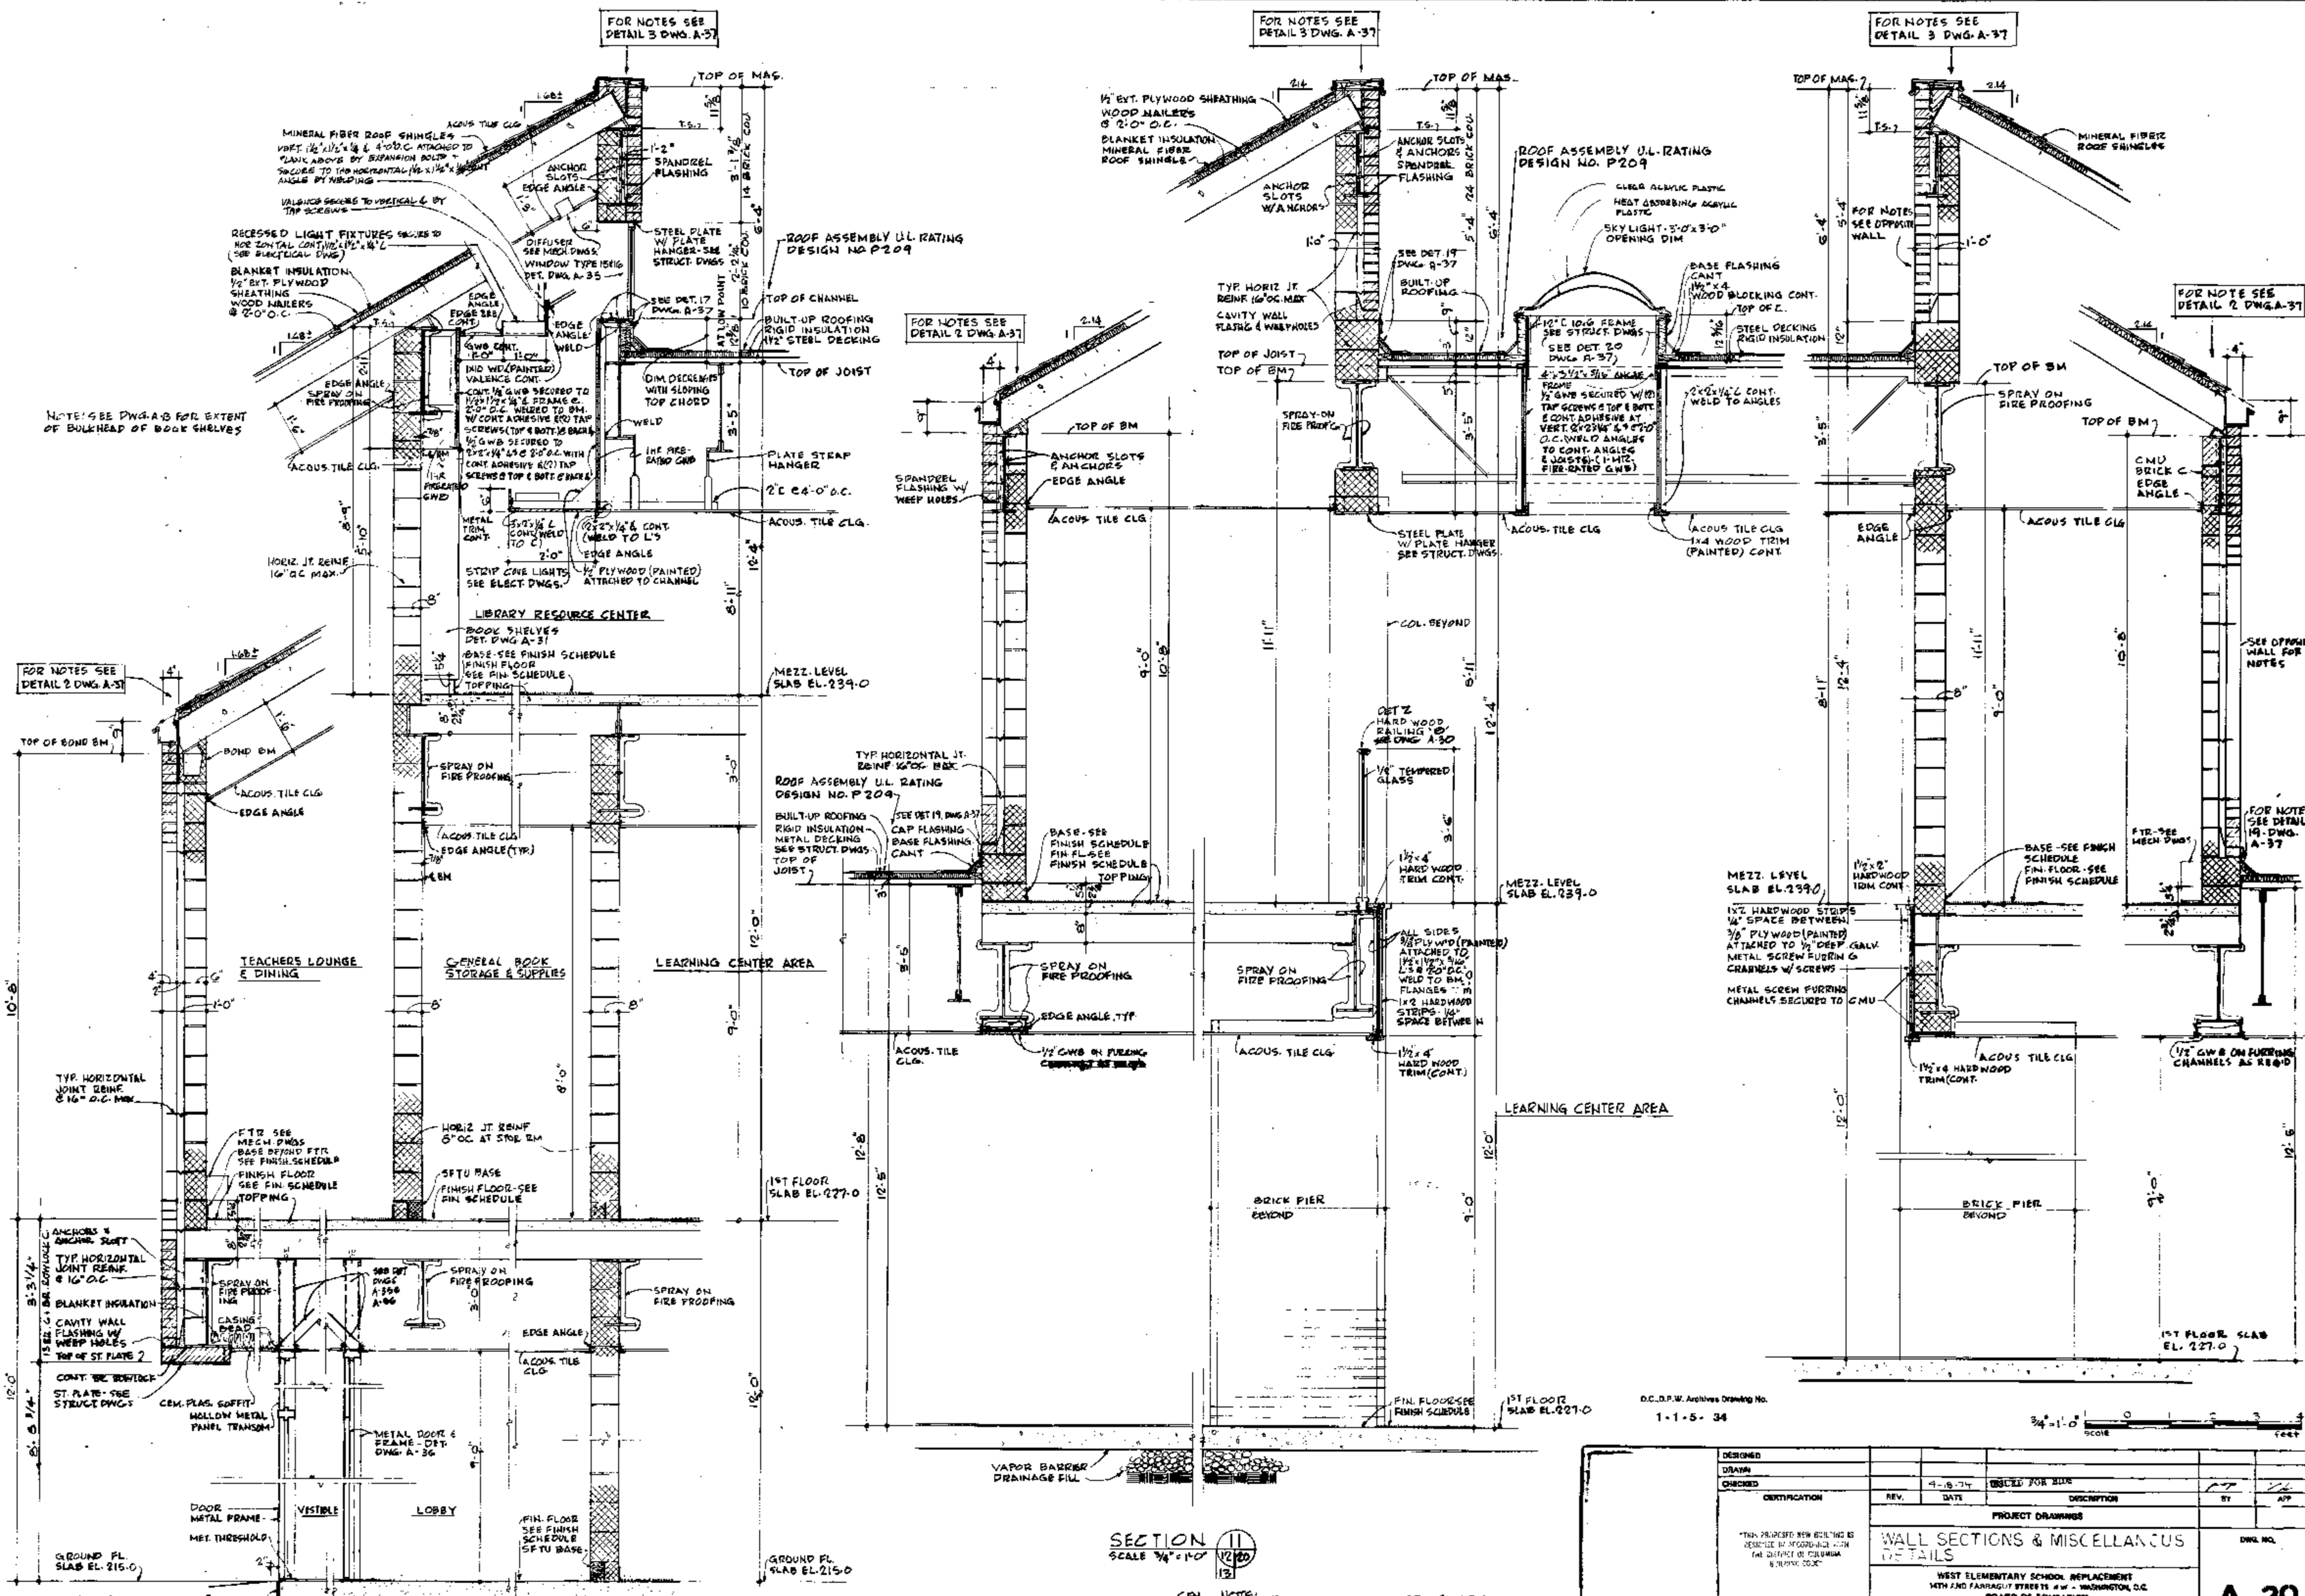

SECTION 11  
SCALE 3/4" = 1'-0"

SECTION 10  
SCALE 3/4" = 1'-0"

FOR SECTION 10A - SEE DETAIL 21 DWG. A-37 FOR CONDITION AT ROOF

GENERAL NOTE: FOR DIMENSIONS SEE DETAILS ON DWG. A-24 FOR ALL STRUCTURAL MEMBERS, FOUNDATIONS AND FOOTINGS SEE STRUCTURAL DRAWINGS FOR BOND BEAMS REINFORCING SEE STRUCTURAL DWGS

D.C.P.W. Archives Drawing No. 1-1-5-34

DESIGNED	4-8-74	CHECKED FOR BLDG	
DRAWN		DATE	
CERTIFICATION	REV.	DATE	DESCRIPTION
PROJECT DRAWINGS			
WALL SECTIONS & MISCELLANEOUS DETAILS			
WEST ELEMENTARY SCHOOL REPLACEMENT 14TH AND FAIRMOUNT STS. SE. - WASHINGTON, D.C.			
BOARD OF EDUCATION			
FRY AND WELCH ASSOCIATES ARCHITECTS AND PLANNERS			
GOVERNMENT OF THE DISTRICT OF COLUMBIA DEPARTMENT OF GENERAL SERVICES			
ARBITRARY DESIGTOR FOR BUREAU OF DESIGN AND ENGINEERING	REGISTRATION NO. A-1122	DATE 3/7/74	ARCHITECT
DATE 11/12/73	DATE 3/7/74		
DWG. NO. A-20			PROJ. NO. 10-114-72
			DATE APR 1 1974
			SHEET 21 OF 102